


Placement of retroreflective markings

PLACEMENT OF RETROREFLECTIVE MARKINGS AND WHITE ROOF

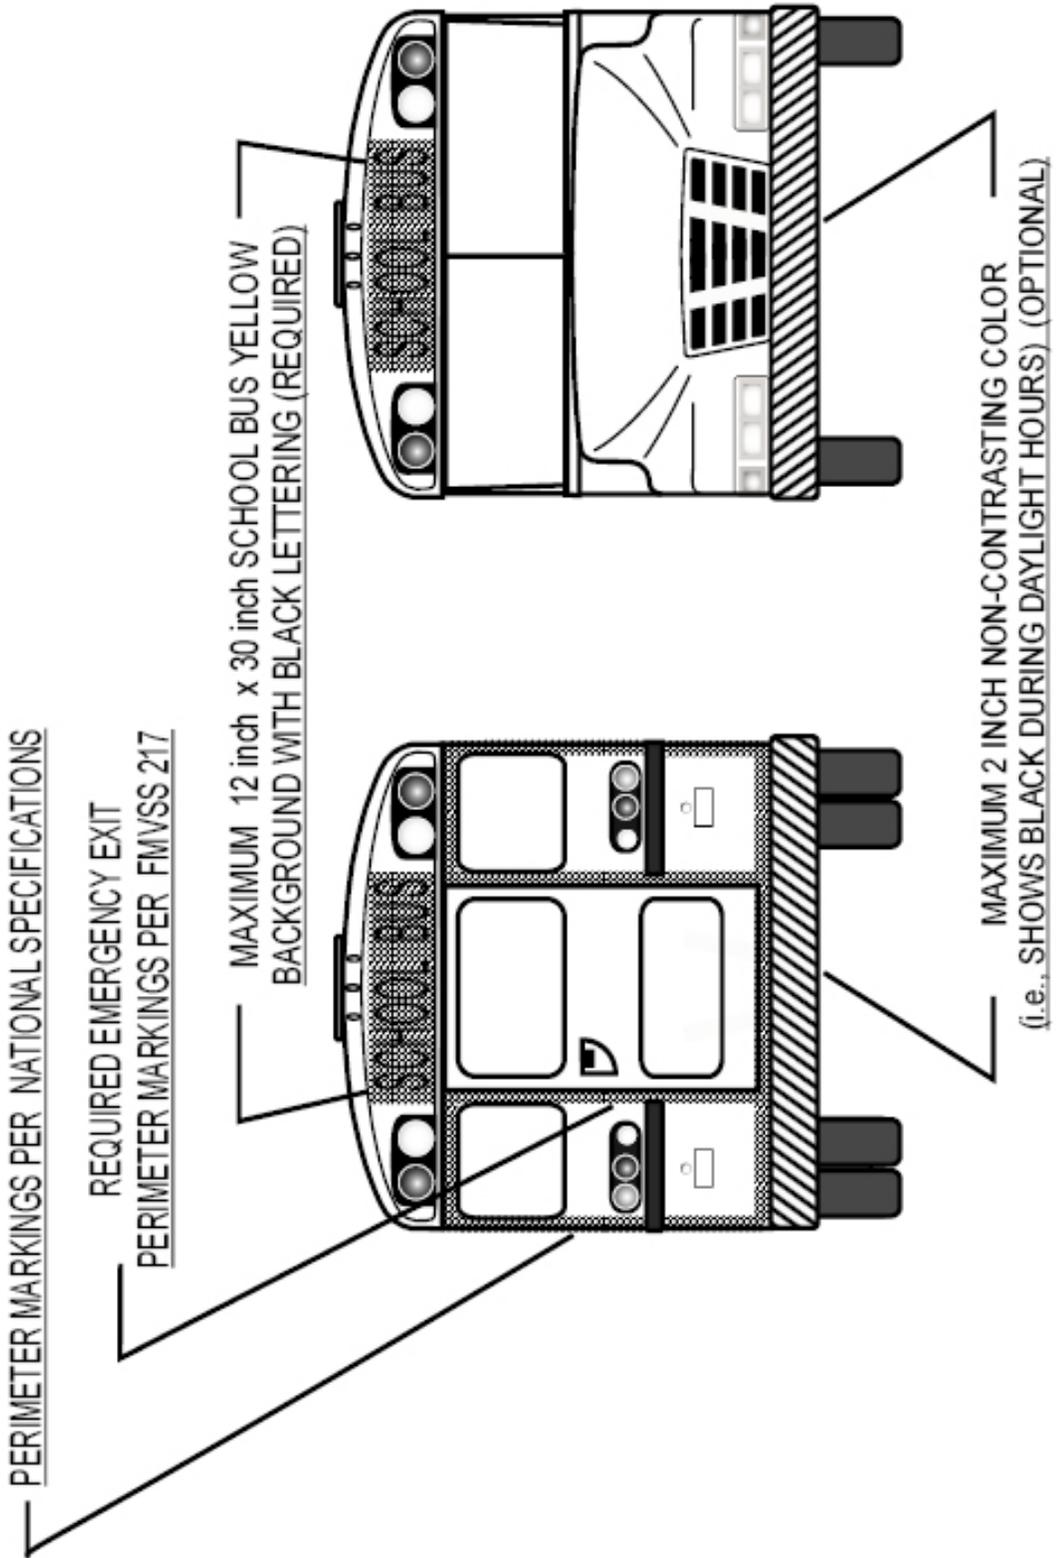

PLACEMENT OF RETROREFLECTIVE MARKINGS